


ITEM:	ORIGINAL DRAWING NUMBER
999-99-999	EE-999-99-999-99-99

THIS DOCUMENT CONTAINS PROPRIETARY INFORMATION AND MAY NOT BE REPRODUCED, COPIED, DISCLOSED OR USED WITHOUT THE WRITTEN CONSENT OF DANY LIPSKER.

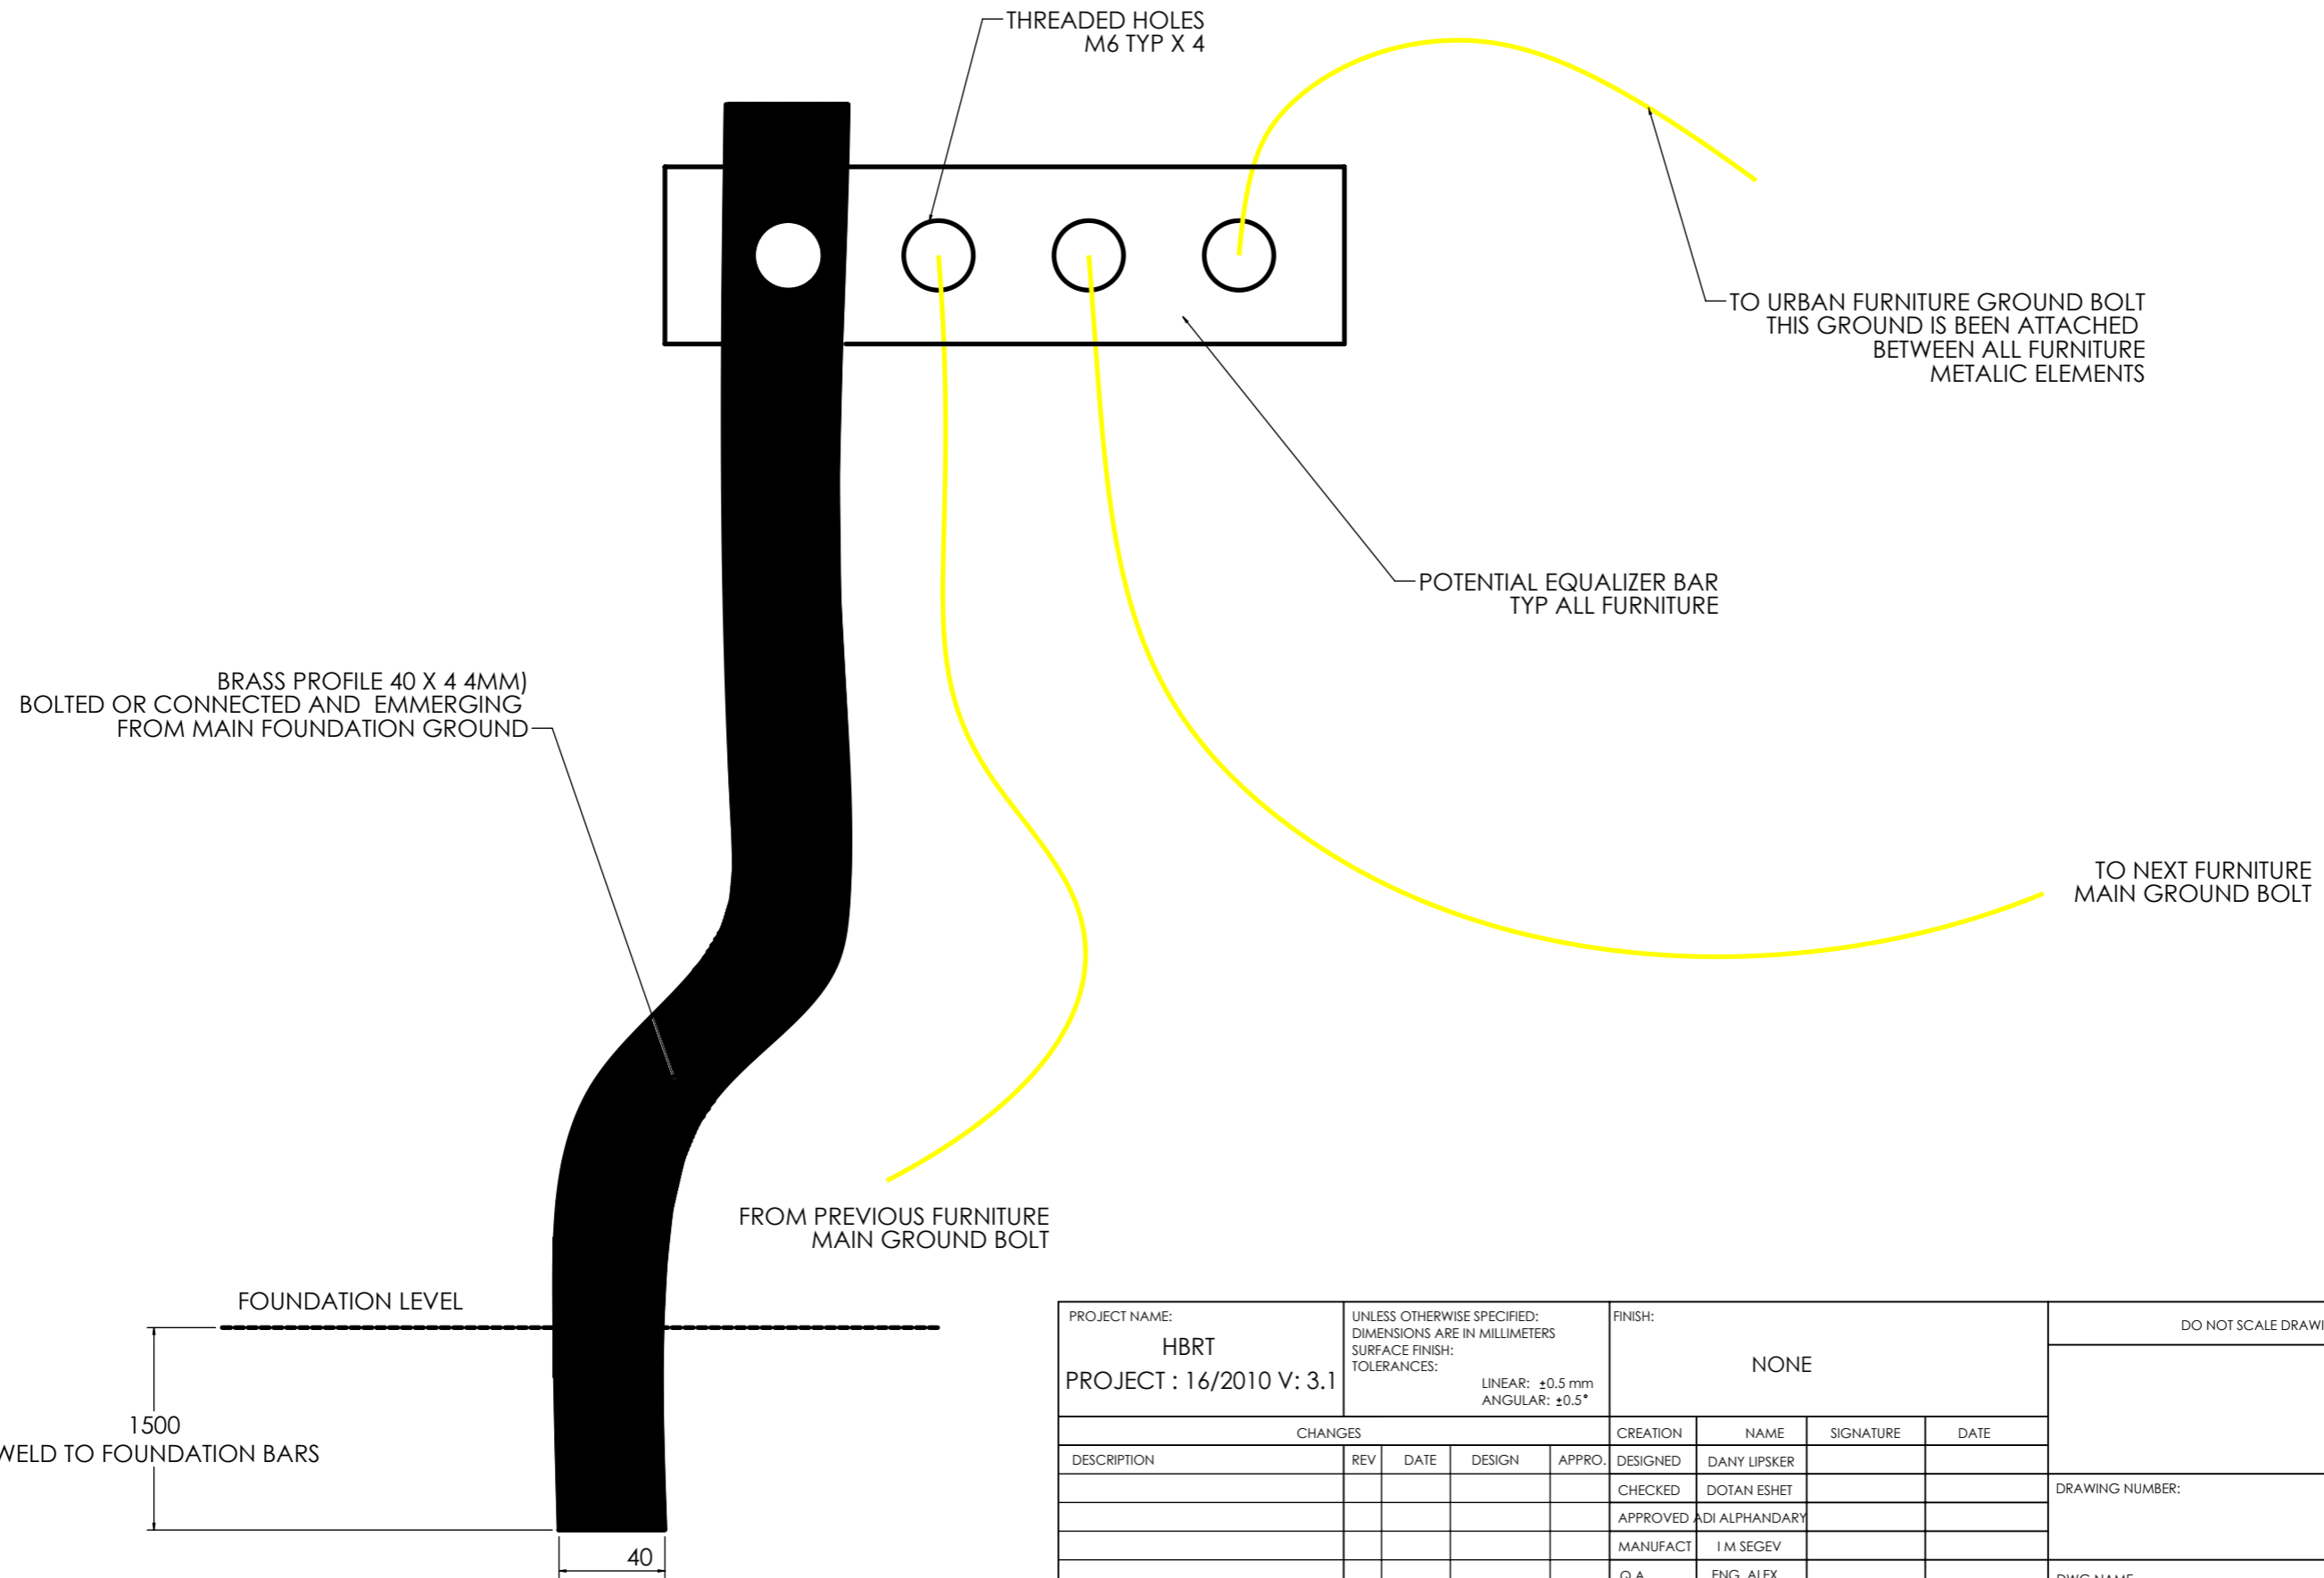

PROJECT NAME: HBRT		UNLESS OTHERWISE SPECIFIED: DIMENSIONS ARE IN MILLIMETERS SURFACE FINISH: TOLERANCES: LINEAR: ±0.5 mm ANGULAR: ±0.5°		FINISH: NONE		DO NOT SCALE DRAWING		REVISION	A
PROJECT : 16/2010 V: 3.1									
CHANGES				CREATION	NAME	SIGNATURE	DATE		
DESCRIPTION	REV	DATE	DESIGN	APPRO.	DESIGNED	DANY LIPSKER			
					CHECKED	DOTAN ESHET		DRAWING NUMBER:	
					APPROVED	ADI ALPHANDARY			
					MANUFACT	I M SEGEV			
					Q.A	ENG. ALEX...		DWG NAME:	
				MATERIAL:				GROUND SCHEME	
				COPPER SHEETS				A3	
								SHEET 1 OF 1	
						DEBUR AND BREAK SHARP EDGES		SCALE:1:50	QTTY: 7