

ITEM:	ORIGINAL DRAWING NUMBER
999-99-999	EE-999-99-99-99

THIS DOCUMENT CONTAINS PROPRIETARY INFORMATION AND MAY NOT BE REPRODUCED, COPIED, DISCLOSED OR USED WITHOUT THE WRITTEN CONSENT OF DANY LIPSKER.

PROJECT NAME:
HBRT
PROJECT : 16/2010 V: 3.1

UNLESS OTHERWISE SPECIFIED:
DIMENSIONS ARE IN MILLIMETERS
SURFACE FINISH:
TOLERANCES:
LINEAR: ± 0.5 mm
ANGULAR: $\pm 0.5^\circ$

FINISH:
VARIES

CHANGES				
DESCRIPTION	REV	DATE	DESIGN	APPRO.

CREATION	NAME	SIGNATURE	DATE
DESIGNED	DANY LIPSKER		28-Jan-11
CHECKED	DOTAN ESHET		28-Jan-11
APPROVED	ADI ALPHANDARY		28-Jan-11
MANUFACT	I M SEGEV		
Q.A	ENG. ALEX...		

MATERIAL:
VARIES

DO NOT SCALE DRAWING

REVISION
A

IM SEGEV
KOOR METALS Ltd.


DRAWING NUMBER:

DWG NAME:
CITY-MAP-ALL

DEBUR AND BREAK SHARP EDGES

A3

SHEET 1 OF 4
QTTY: 7

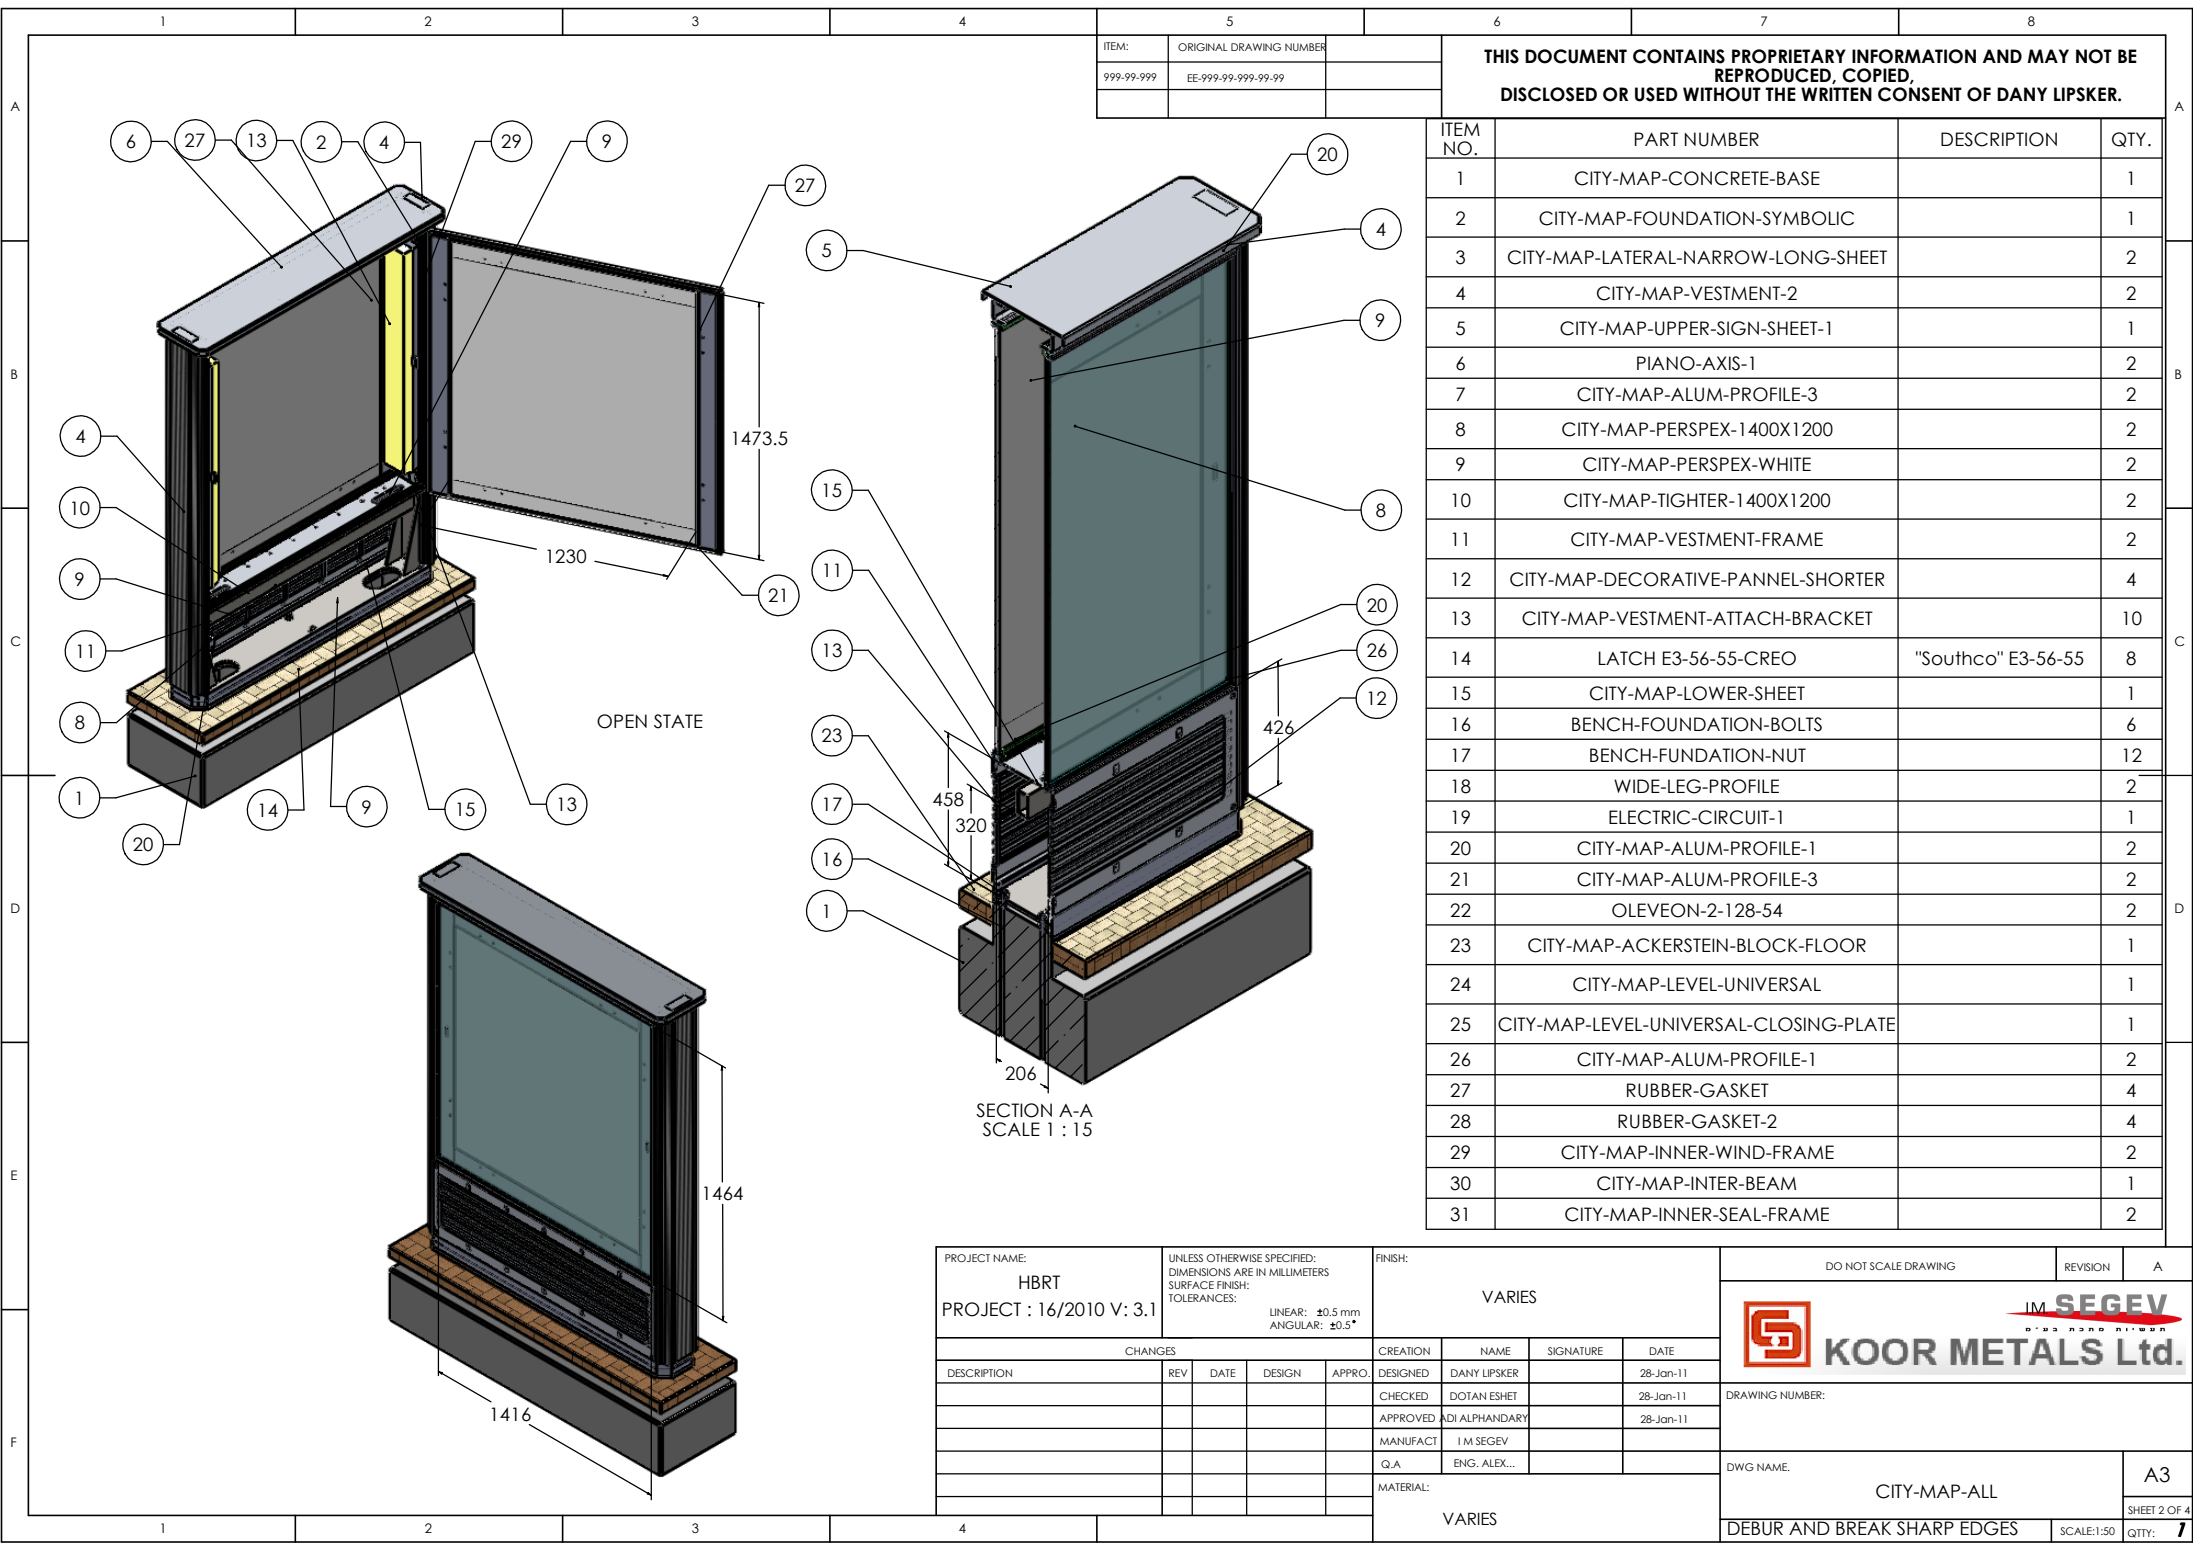

ITEM:	ORIGINAL DRAWING NUMBER
999-99-999	EE-999-99-999-99


THIS DOCUMENT CONTAINS PROPRIETARY INFORMATION AND MAY NOT BE REPRODUCED, COPIED, DISCLOSED OR USED WITHOUT THE WRITTEN CONSENT OF DANY LIPSKER.

ITEM NO.	PART NUMBER	DESCRIPTION	QTY.
1	CITY-MAP-CONCRETE-BASE		1
2	CITY-MAP-FOUNDATION-SYMBOLIC		1
3	CITY-MAP-LATERAL-NARROW-LONG-SHEET		2
4	CITY-MAP-VESTMENT-2		2
5	CITY-MAP-UPPER-SIGN-SHEET-1		1
6	PIANO-AXIS-1		2
7	CITY-MAP-ALUM-PROFILE-3		2
8	CITY-MAP-PERSPEX-1400X1200		2
9	CITY-MAP-PERSPEX-WHITE		2
10	CITY-MAP-TIGHTER-1400X1200		2
11	CITY-MAP-VESTMENT-FRAME		2
12	CITY-MAP-DECORATIVE-PANNEL-SHORTER		4
13	CITY-MAP-VESTMENT-ATTACH-BRACKET		10
14	LATCH E3-56-55-CREO	"Southco" E3-56-55	8
15	CITY-MAP-LOWER-SHEET		1
16	BENCH-FOUNDATION-BOLTS		6
17	BENCH-FOUNDATION-NUT		12
18	WIDE-LEG-PROFILE		2
19	ELECTRIC-CIRCUIT-1		1
20	CITY-MAP-ALUM-PROFILE-1		2
21	CITY-MAP-ALUM-PROFILE-3		2
22	OLEVEON-2-128-54		2
23	CITY-MAP-ACKERSTEIN-BLOCK-FLOOR		1
24	CITY-MAP-LEVEL-UNIVERSAL		1
25	CITY-MAP-LEVEL-UNIVERSAL-CLOSING-PLATE		1
26	CITY-MAP-ALUM-PROFILE-1		2
27	RUBBER-GASKET		4
28	RUBBER-GASKET-2		4
29	CITY-MAP-INNER-WIND-FRAME		2
30	CITY-MAP-INTER-BEAM		1
31	CITY-MAP-INNER-SEAL-FRAME		2

PROJECT NAME: HBRT PROJECT : 16/2010 V: 3.1		UNLESS OTHERWISE SPECIFIED: DIMENSIONS ARE IN MILLIMETERS SURFACE FINISH: TOLERANCES: LINEAR: ± 0.5 mm ANGULAR: $\pm 0.5^\circ$		FINISH: VARIES		DO NOT SCALE DRAWING		REVISION	A
CHANGES				CREATION		DRAWING NUMBER:			
DESCRIPTION	REV	DATE	DESIGN	APPRO.	DESIGNED	DANY LIPSKER	SIGNATURE	DATE	
					CHECKED	DOTAN ESHET		28-Jan-11	
					APPROVED	ADI ALPHANDARY		28-Jan-11	
					MANUFACT	I M SEGEV			
					Q.A	ENG. ALEX...			
				MATERIAL:		DWG. NAME:			
				VARIES		CITY-MAP-ALL			
						DEBUR AND BREAK SHARP EDGES			
						SCALE: 1:50			
						QTY: 7			

IM SEGEV
KOOR METALS Ltd.


A3
SHEET 2 OF 4

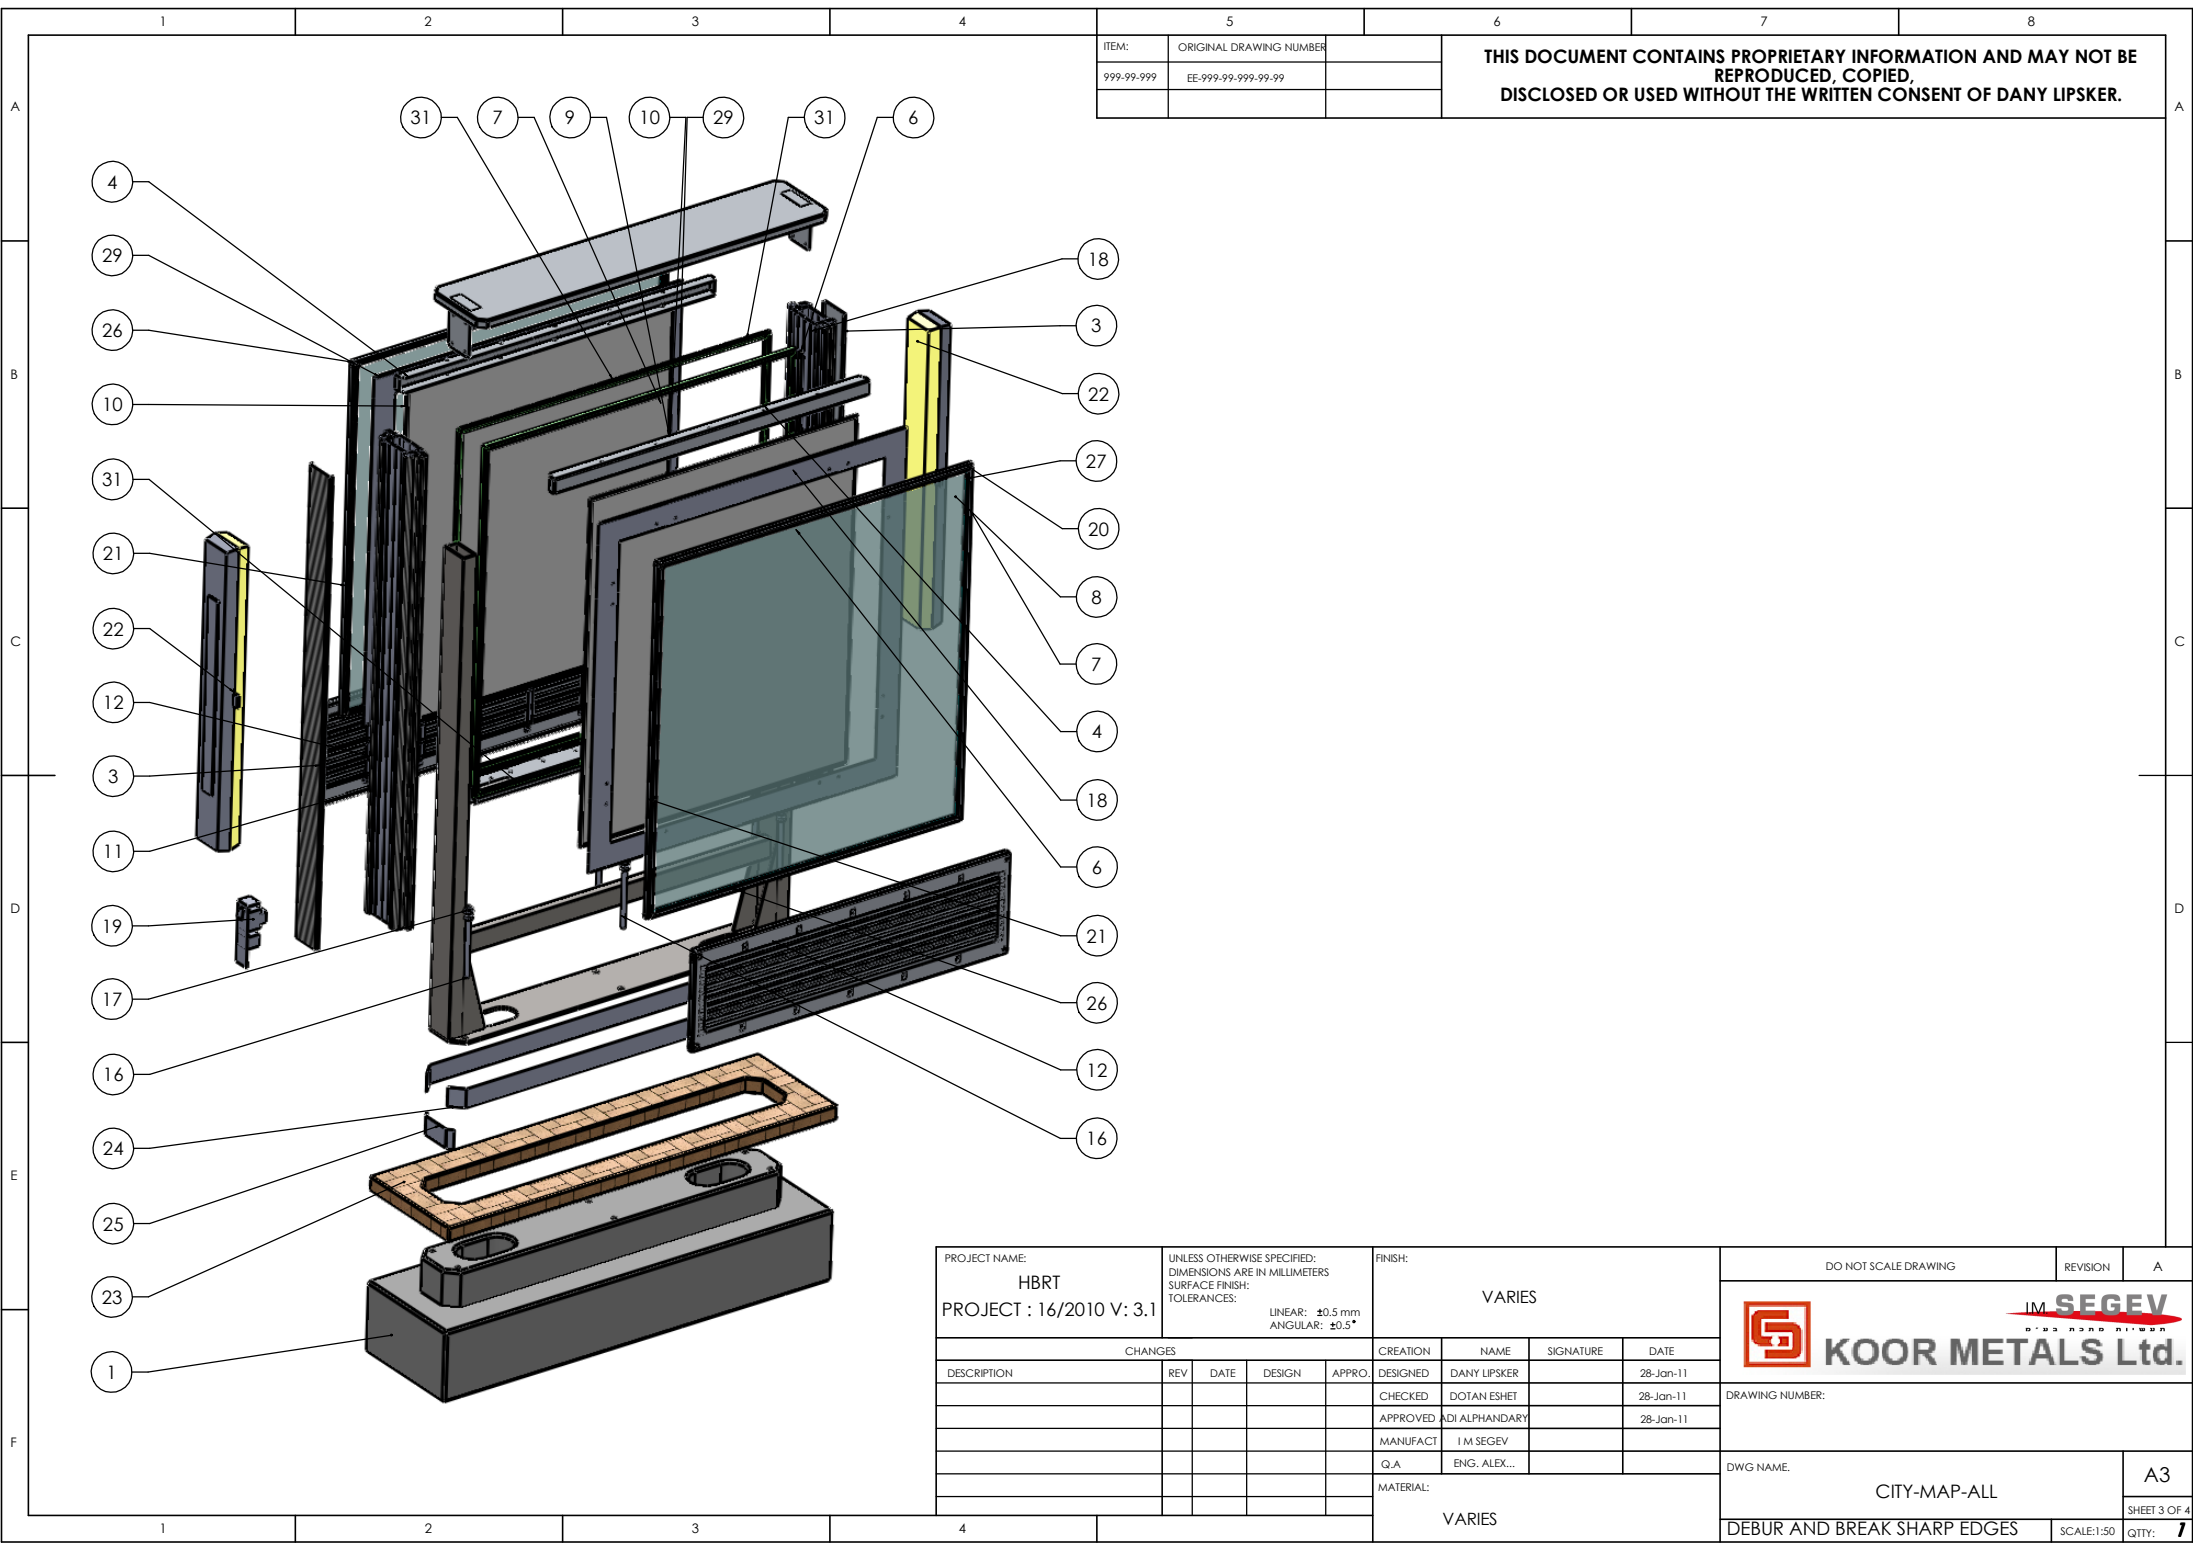

ITEM:	ORIGINAL DRAWING NUMBER
999-99-999	EE-999-99-999-99-99



THIS DOCUMENT CONTAINS PROPRIETARY INFORMATION AND MAY NOT BE
REPRODUCED, COPIED,
DISCLOSED OR USED WITHOUT THE WRITTEN CONSENT OF DANY LIPSKER.

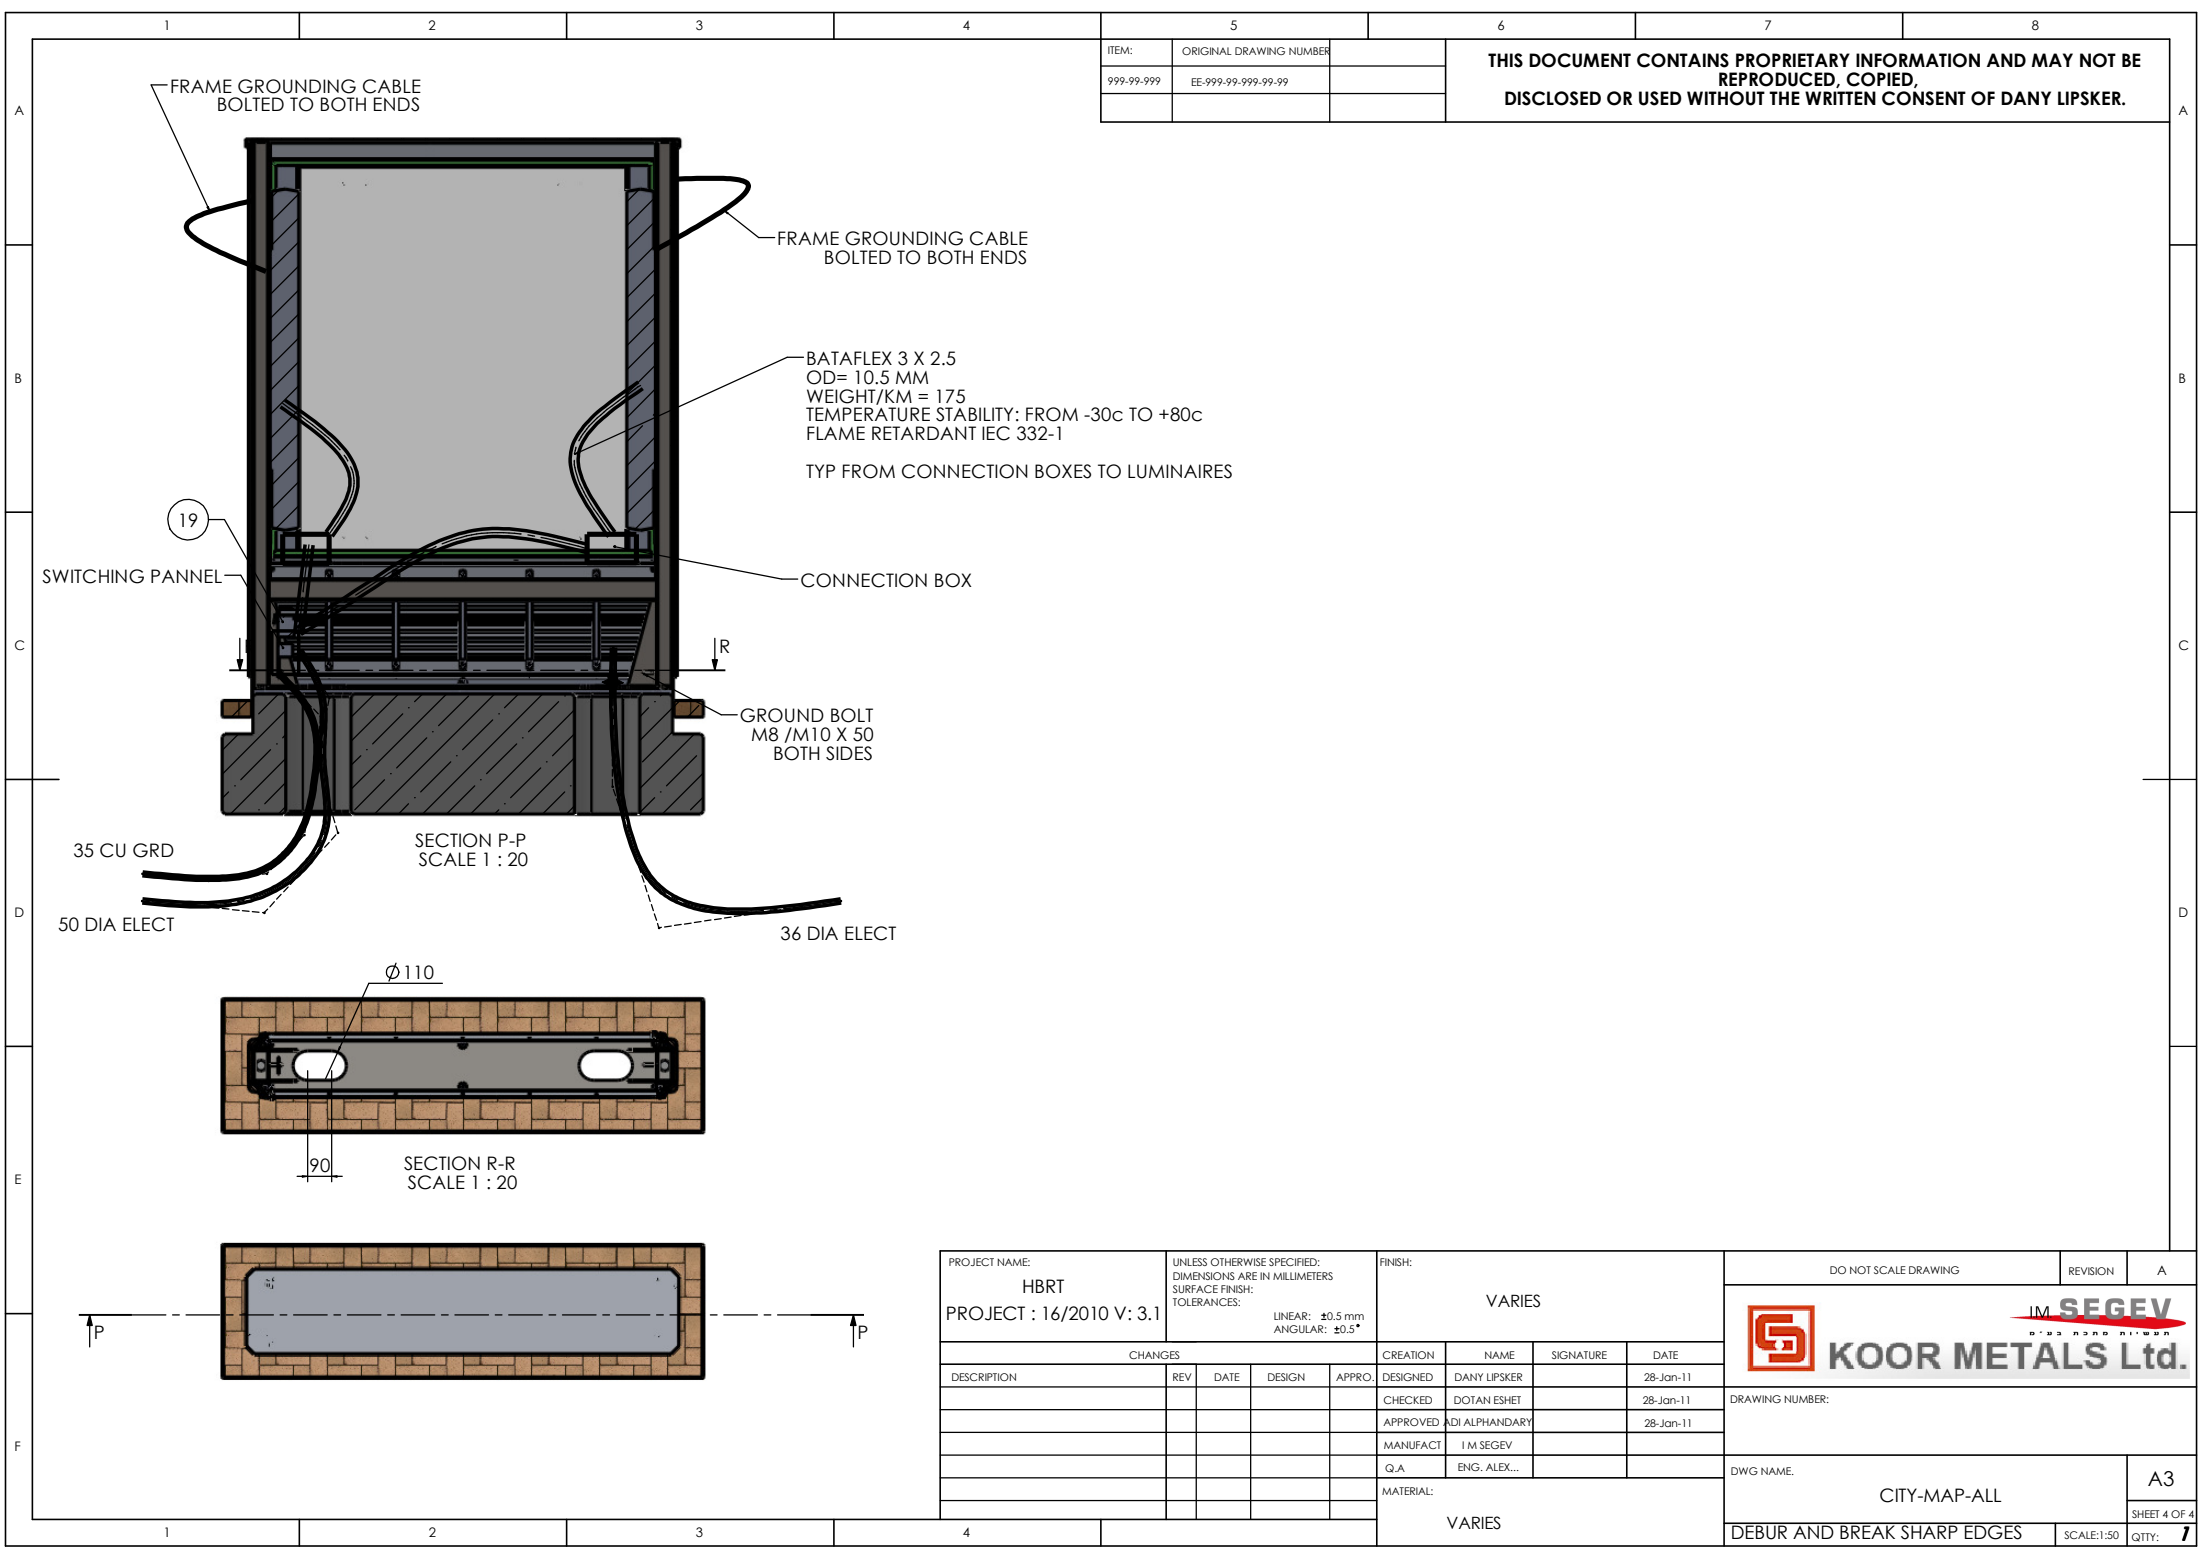PROJECT NAME: HBRT PROJECT : 16/2010 V: 3.1		UNLESS OTHERWISE SPECIFIED: DIMENSIONS ARE IN MILLIMETERS SURFACE FINISH: TOLERANCES: LINEAR: ± 0.5 mm ANGULAR: $\pm 0.5^\circ$		FINISH: VARIES		DO NOT SCALE DRAWING		REVISION	A
CHANGES				CREATION	NAME	SIGNATURE	DATE	IM SEGEV KOOR METALS Ltd.	
DESCRIPTION				REV	DATE	DESIGN	APPRO.	DRAWING NUMBER:	
				DESIGNED	DANY LIPSKER		28-Jan-11	DWG NAME:	
				CHECKED	DOTAN ESHET		28-Jan-11	CITY-MAP-ALL	
				APPROVED	ADI ALPHANDARY		28-Jan-11	A3	
				MANUFACT	I M SEGEV			SHEET 3 OF 4	
				Q.A	ENG. ALEX...			DEBUR AND BREAK SHARP EDGES	
				MATERIAL: VARIES				SCALE: 1:50	
								QTTY: 7	



ITEM:	ORIGINAL DRAWING NUMBER
999-99-999	EE-999-99-999-99-99

THIS DOCUMENT CONTAINS PROPRIETARY INFORMATION AND MAY NOT BE REPRODUCED, COPIED, DISCLOSED OR USED WITHOUT THE WRITTEN CONSENT OF DANY LIPSKER.

PROJECT NAME: HBRT PROJECT : 16/2010 V: 3.1		UNLESS OTHERWISE SPECIFIED: DIMENSIONS ARE IN MILLIMETERS SURFACE FINISH: TOLERANCES: LINEAR: ±0.5 mm ANGULAR: ±0.5°			FINISH: VARIES			DO NOT SCALE DRAWING		REVISION	A	
CHANGES					CREATION	NAME	SIGNATURE	DATE	<div> KOOR METALS Ltd.</div>			
DESCRIPTION		REV	DATE	DESIGN	APPRO.	DESIGNED	DANY LIPSKER					28-Jan-11
						CHECKED	DOTAN ESHET					28-Jan-11
						APPROVED	ADI ALPHANDARY					28-Jan-11
						MANUFACT	I M SEGEV					
						Q.A	ENG. ALEX...			DRAWING NUMBER:		
						MATERIAL: VARIES						
4									DWG NAME: CITY-MAP-ALL		A3	
									DEBUR AND BREAK SHARP EDGES		SCALE:1:50	SHEET 4 OF 4 QTTY: 7

